


NOTES

1. CONTRACTOR TO INSTALL TWO(2) BUBBLERS FOR EACH TREE LOCATED IN A SQUARE TREE "CUT-OUT" AS SHOWN ON THE IRRIGATION PLANS.
2. SEE CITY STD. T1 & T2 FOR TREE PLANTING REQUIREMENTS.
3. 10" ROOT ZONE WATERING SYSTEM PER HUNTER IRRIGATION DETAIL

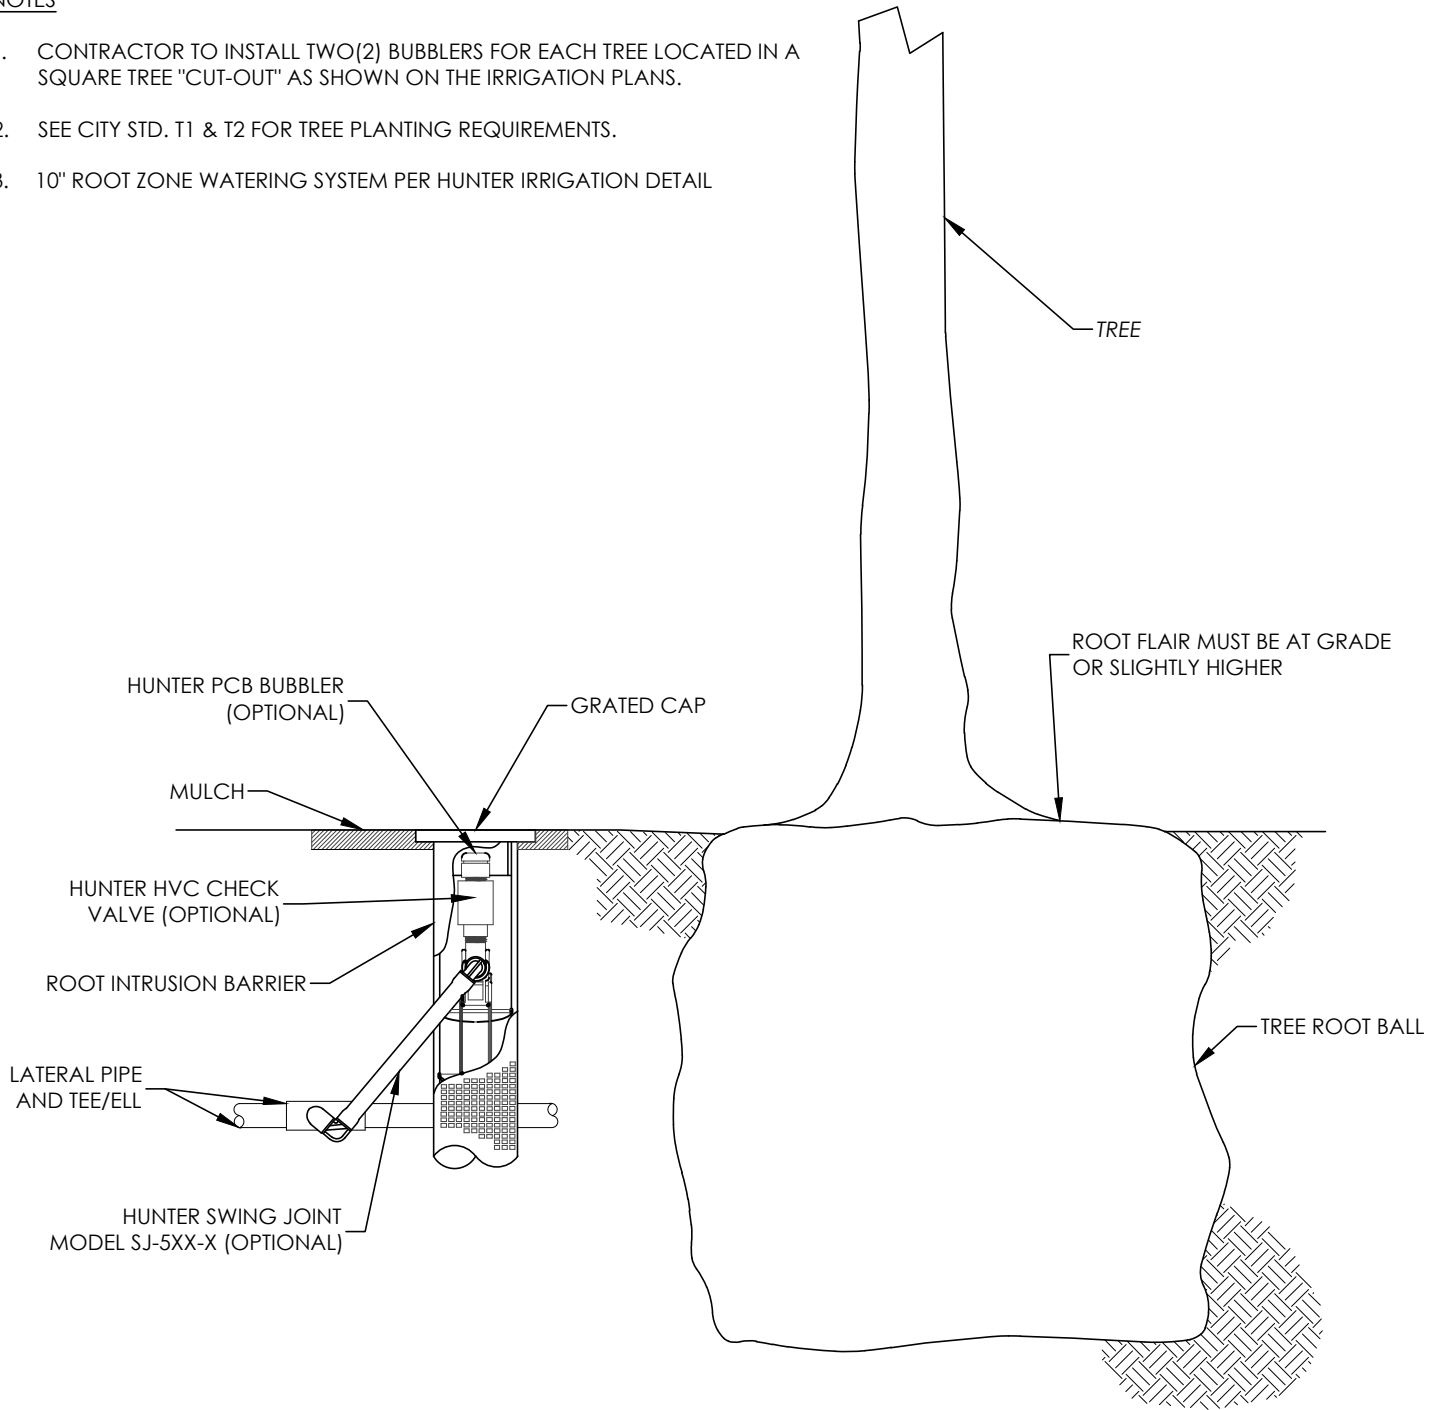

CITY OF NAPA

PUBLIC WORKS DEPARTMENT

TREE BUBBLER INSTALLATION

DRAWN BY:	BRL	CHECKED BY:	DMP
DATE:	06/2018	APPROVED BY:	JRL
SCALE:	NONE	DRAWING NO.	PL-5A
FIELD NOTES:			