



PLAN VIEW
ROLLED CURB TO 2' GUTTER
TRANSITION IN STRAIGHT CURB

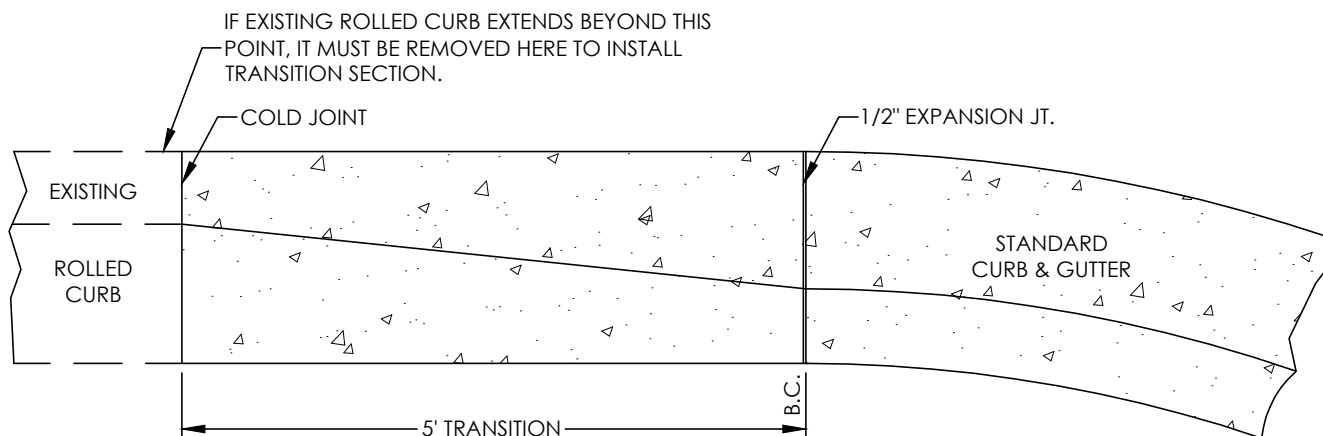

PLAN VIEW
ROLLED CURB TO 2' GUTTER
TRANSITION AT CURB RETURN

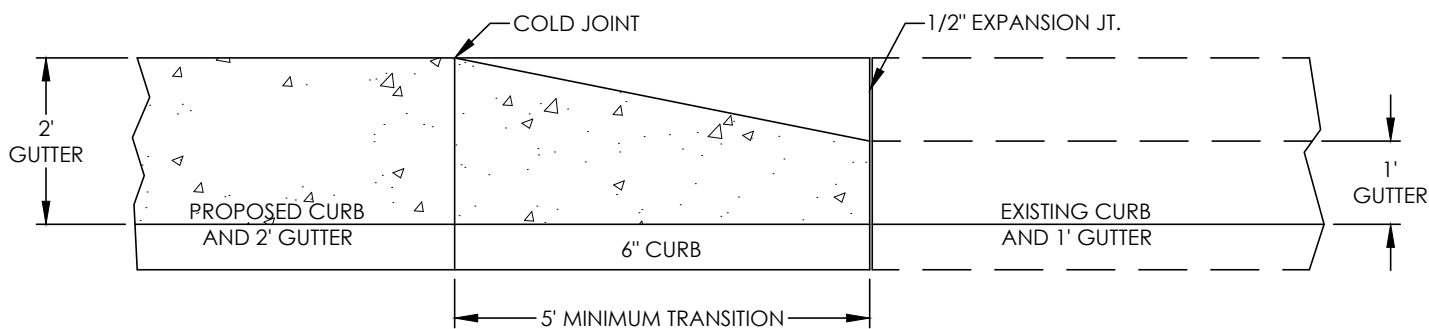

PLAN VIEW
1' GUTTER TO 2' GUTTER
TRANSITION IN STRAIGHT CURB

CITY OF NAPA

PUBLIC WORKS DEPARTMENT

CURB TRANSITIONS

DRAWN BY:	BRL	CHECKED BY:	JGF
DATE:	06/2018	APPROVED BY:	JRL
SCALE:	NONE	DRAWING NO.	S-3
FIELD NOTES:			