



SOLID RAIL

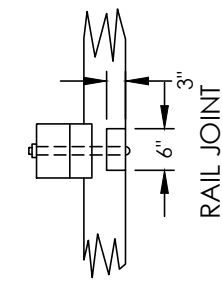

RAIL JOINT

NOTES

1. GUARD RAIL TO BE PAINTED WITH ONE PRIME COAT AND TWO WHITE EXTERIOR COATS AND TWO WHITE EXTERIOR COATS, EXCEPT CRESOTED SURFACES.
2. INSTALL 18"x18" ALUMINUM TYPE N-4 REFLECTOR HAWKINS & HAWKINS CATALOGUE NO. HW-319 OR EQUAL.

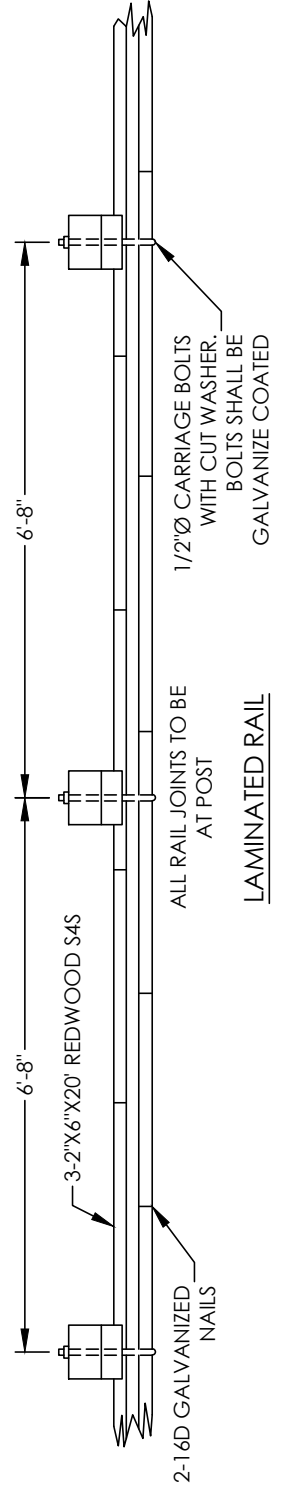

CITY OF NAPA

PUBLIC WORKS DEPARTMENT

STANDARD WOOD TYPE
GUARD RAIL & STREET BARRICADE

DRAWN BY:	LFM
DATE:	06/2018
SCALE:	NONE
FIELD NOTES:	

CHECKED BY:	JGF
APPROVED BY:	JRL
DRAWING NO.	S-16