


PROFILE

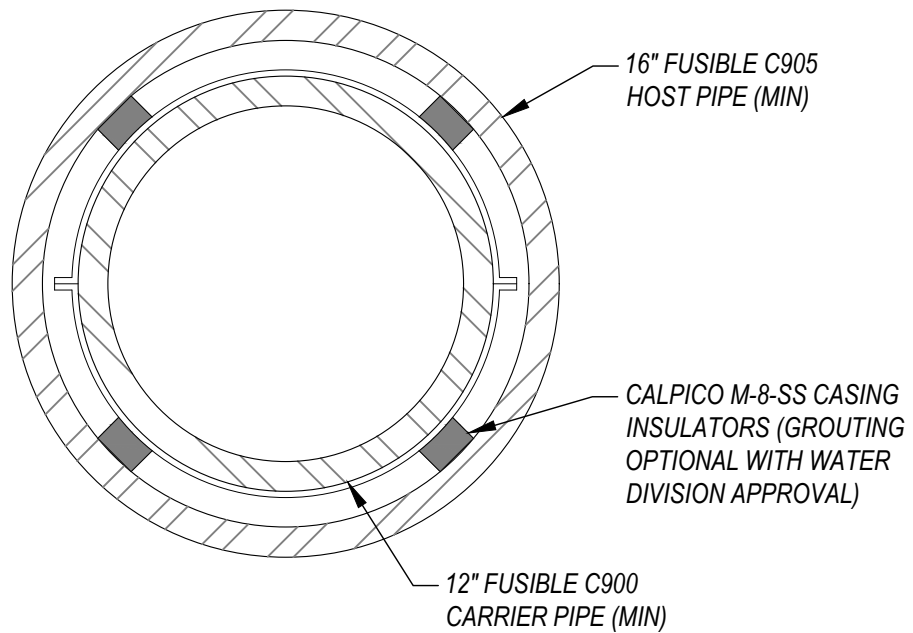

SECTION

CITY OF NAPA

UTILITIES DEPARTMENT

TITLE

DOT WATER MAIN CASING

DRAWN BY: DF
 APPROVAL DATE: 09/2021
 SCALE: NTS
 REVISED DATE: 09/2021

CHECKED BY: SL
 APPROVED BY: DD
 DRAWING NO. W-13B