


PROFILE

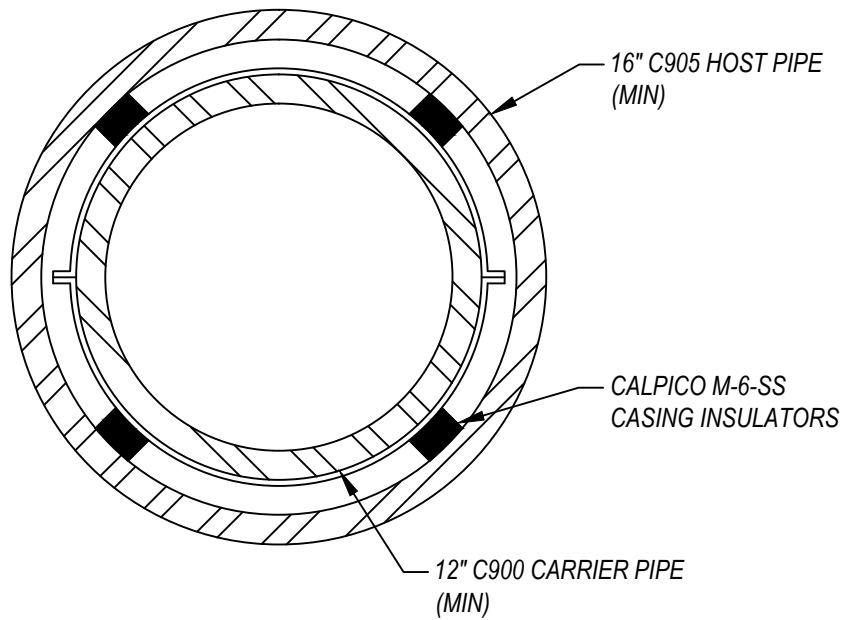

SECTION

CITY OF NAPA

PUBLIC WORKS DEPARTMENT

TITLE
DOT WATER MAIN CASING

DRAWN BY: DCF

CHECKED BY: MJH

DATE: 07/2017

APPROVED BY: MJH

SCALE: NTS

DRAWING NO.

FIELD NOTES:

W-13B