


**PLAN**

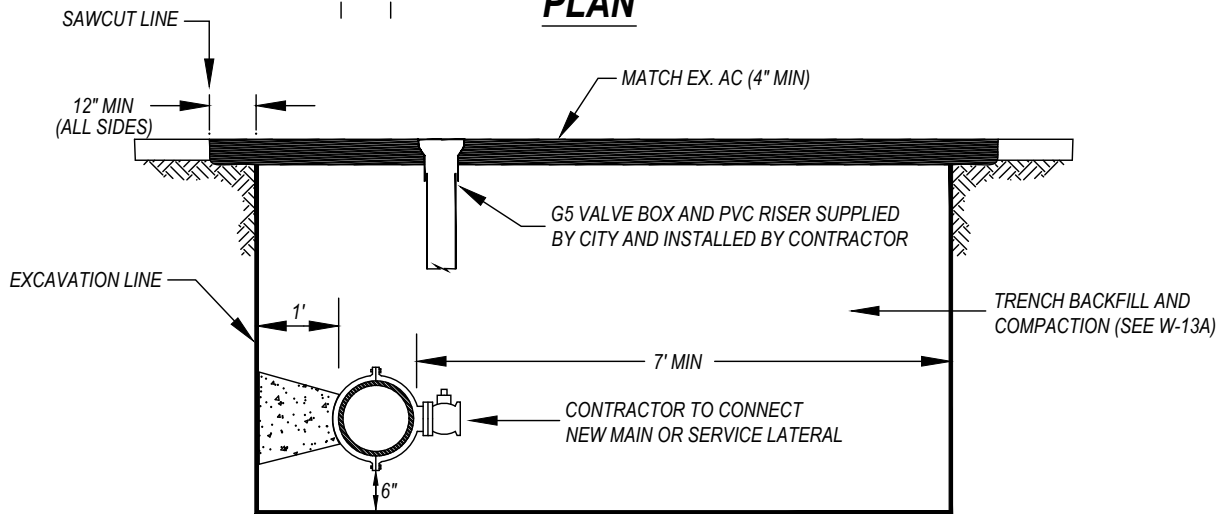

**PROFILE**

**NOTES**

1. HOT-TAPS REQUIRED WHEN NEW MAINS OR SERVICE LATERALS ARE CONNECTED TO EXISTING WATER MAINS. ALL HOT TAPS SHALL BE BY CITY FORCES AT THE CONTRACTOR'S EXPENSE.
2. CONTRACTOR SHALL PROVIDE SAWCUTTING, EXCAVATION, BACKFILL, COMPACTION, PLATING, PAVING, TRAFFIC CONTROL, AND ENCROACHMENT PERMIT.
3. CONTRACTOR SHALL PROVIDE AND INSTALL SHORING PER OSHA STANDARDS.
4. THE CONTRACTOR SHALL MODIFY SITE CONDITIONS TO THE SATISFACTION OF THE CITY REPRESENTATIVE.
5. HOT-TAP SHALL BE INSTALLED 36" MIN. FROM ANY TAP, BELL, FITTING, WATER SERVICE, ETC.
6. FOR 1" HOT-TAPS, 7' DIMENSION CAN BE REDUCED TO 5'.
7. FEES SHALL BE PAID AT THE WATER DIVISION OFFICE LOCATED AT 1700 SECOND ST, SUITE 100. FOR QUESTIONS REGARDING FEES, CALL (707) 257-9521.
8. AFTER FEES HAVE BEEN PAID, ALLOW 7 TO 10 WORKING DAYS FOR SCHEDULING HOT-TAP INSTALLATION.
9. TO SCHEDULE A HOT-TAP AFTER FEES HAVE BEEN PAID, CALL (707) 257-9544.
10. IF EXISTING UTILITIES EXIST WITHIN THE HOT TAP EXCAVATION PIT AND INHIBIT CITY CREWS FROM COMPLETING HOT TAP, CONTRACTOR MAY BE REQUIRED TO MODIFY EXISTING WATER MAIN, TO CUT IN NEW TEE FOR WATER SERVICE, OR RELOCATE EXISTING UTILITIES. MODIFICATIONS TO WATER FACILITIES SHALL BE DETERMINED BY WATER DIVISION STAFF.
11. THE ALLOWANCE OF SIZE-ON-SIZE WATER SERVICE LATERALS SHALL BE AT THE SOLE DISCRETION OF THE WATER DIVISION ENGINEER.

CITY OF NAPA

UTILITIES DEPARTMENT

TITLE

HOT-TAP DETAIL

DRAWN BY: DF  
 APPROVAL DATE: 09/2021  
 SCALE: NTS  
 REVISED DATE: 09/2021

CHECKED BY: SL  
 APPROVED BY: DD  
 DRAWING NO. W-16A