


**WATER SERVICE TEE**

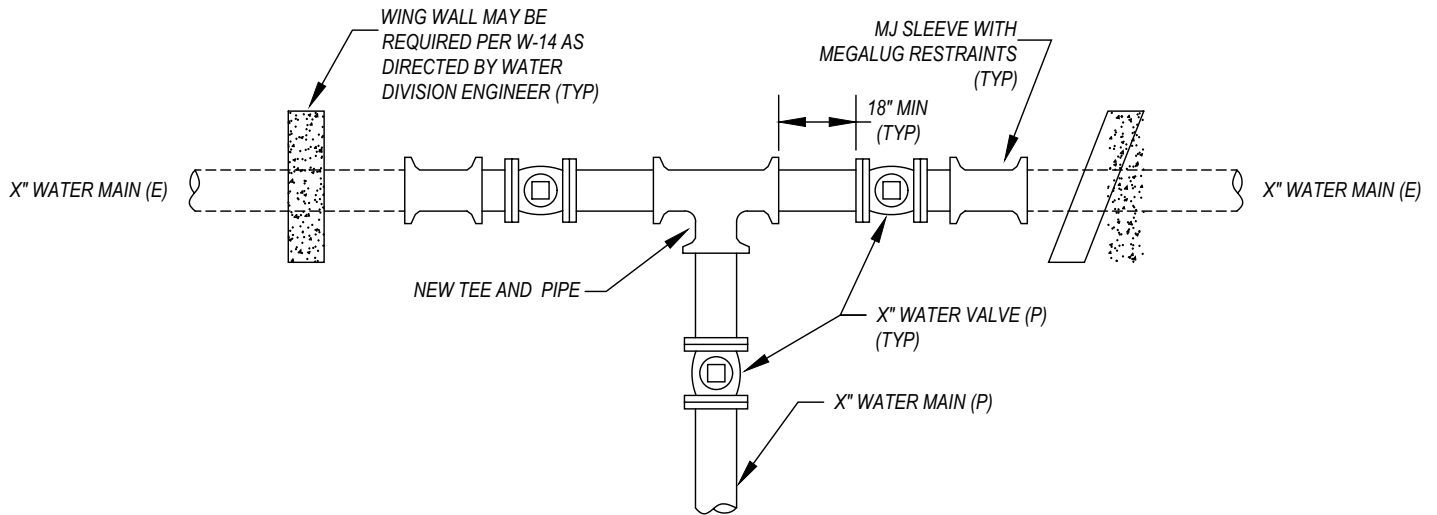

**WATER DISTRIBUTION MAIN TEE**

**NOTES**

1. THE CONTRACTOR IS RESPONSIBLE FOR NOTIFYING WATER CUSTOMERS AFFECTED BY A WATER SHUT-OFF A MINIMUM OF 48 HOURS (2 WORKING DAYS) IN ADVANCE. CITY PERSONNEL SHALL OPERATE EXISTING VALVES ON THE WATER SYSTEM. CONTRACTOR TO PROVIDE A MINIMUM OF 48 HOUR (2 WORKING DAYS) NOTICE FOR CITY PERSONNEL BY CALLING 707-257-9544 TO SCHEDULE SHUTDOWN.

CITY OF NAPA

UTILITIES DEPARTMENT

TITLE

**WATER SERVICE /  
DISTRIBUTION MAIN TIE-IN**

DRAWN BY: DF

CHECKED BY: SL

APPROVAL DATE: 09/2021

APPROVED BY: DD

SCALE: NTS

DRAWING NO.

REVISED DATE: 09/2021

W-16B