



**3/4" TO 2" SERVICES WITH CORPORATION STOPS**

**TEE OR TAPPING SADDLE**

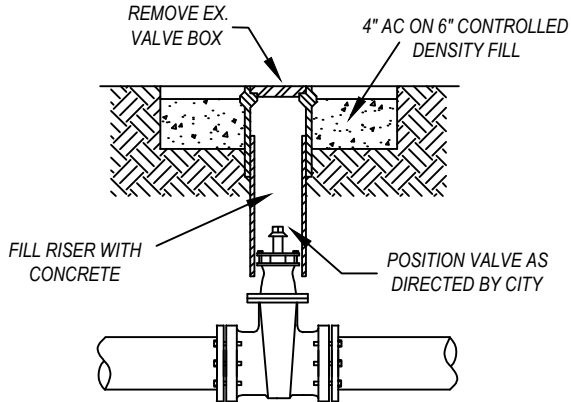

**LINE VALVE**

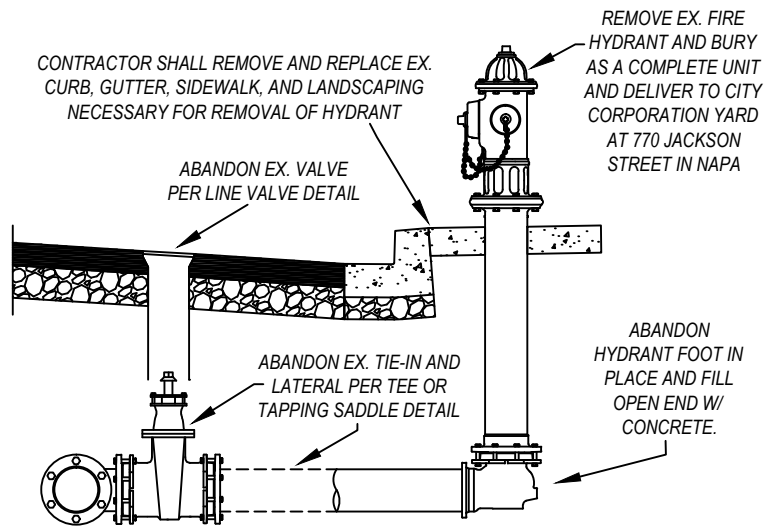

**FIRE HYDRANT**

**NOTES**

1. THE CONTRACTOR IS RESPONSIBLE FOR NOTIFYING WATER CUSTOMERS AFFECTED BY A WATER SHUT-OFF A MINIMUM OF 48 HOURS (2 WORKING DAYS) IN ADVANCE. CITY PERSONNEL SHALL OPERATE EXISTING VALVES ON THE WATER SYSTEM. CONTRACTOR TO PROVIDE A MINIMUM OF 48 HOUR (2 WORKING DAYS) NOTICE FOR CITY PERSONNEL BY CALLING 707-257-9544 TO SCHEDULE SHUTDOWN.
2. WATER SERVICES LARGER THAN 2" REQUIRE REMOVAL OF THE TEE OR TAPPING SADDLE AT THE MAIN AS SHOWN ABOVE AND REMOVAL OF METER BOX. CONTACT WATER DIVISION TO CLOSE ACCOUNT AND PICK-UP METER.
3. WATER MAINS REQUIRE ABANDONMENT OF THE TEE OR TAPPING SADDLE AS SHOWN ABOVE. CONTRACTOR IS RESPONSIBLE FOR RELOCATING AND RECONNECTING EXISTING WATER SERVICES TO AN ACTIVE WATER MAIN AT THE DIRECTION OF WATER DIVISION STAFF.
4. WHEN WATER FACILITIES ARE REMOVED (INCLUDING BUT NOT LIMITED TO WATER METERS AND FIRE HYDRANTS), CONTRACTOR SHALL BACKFILL HOLE WITH CONCRETE (PER S-4) IF HOLE IS LOCATED WITHIN SIDEWALK SECTION, ASPHALT (PER W-13A) IF HOLE IS LOCATED WITHIN STREET SECTION, OR SOIL COMPACTED TO 90% IF HOLE IS LOCATED WITHIN A LANDSCAPE STRIP, AS DETERMINED BY THE WATER DIVISION.

CITY OF NAPA

PUBLIC WORKS DEPARTMENT

TITLE

ABANDONMENT OF EXISTING  
WATER FACILITIES

DRAWN BY: DCF

DATE: 07/2017

SCALE: NTS

FIELD NOTES:

CHECKED BY: MJH

APPROVED BY: MJH

DRAWING NO.

W-17