


CITY OF NAPA RESPONSIBILITY

← CITY WILL MAINTAIN WATER SYSTEM ON THIS SIDE OF THE FACE OF CURB

PROPERTY OWNER'S RESPONSIBILITY

→ PROPERTY OWNER IS RESPONSIBLE FOR MAKING ALL PLUMBING REPAIRS ON THIS SIDE OF THE FACE OF CURB. THE CITY WILL NOT MAKE THESE REPAIRS.

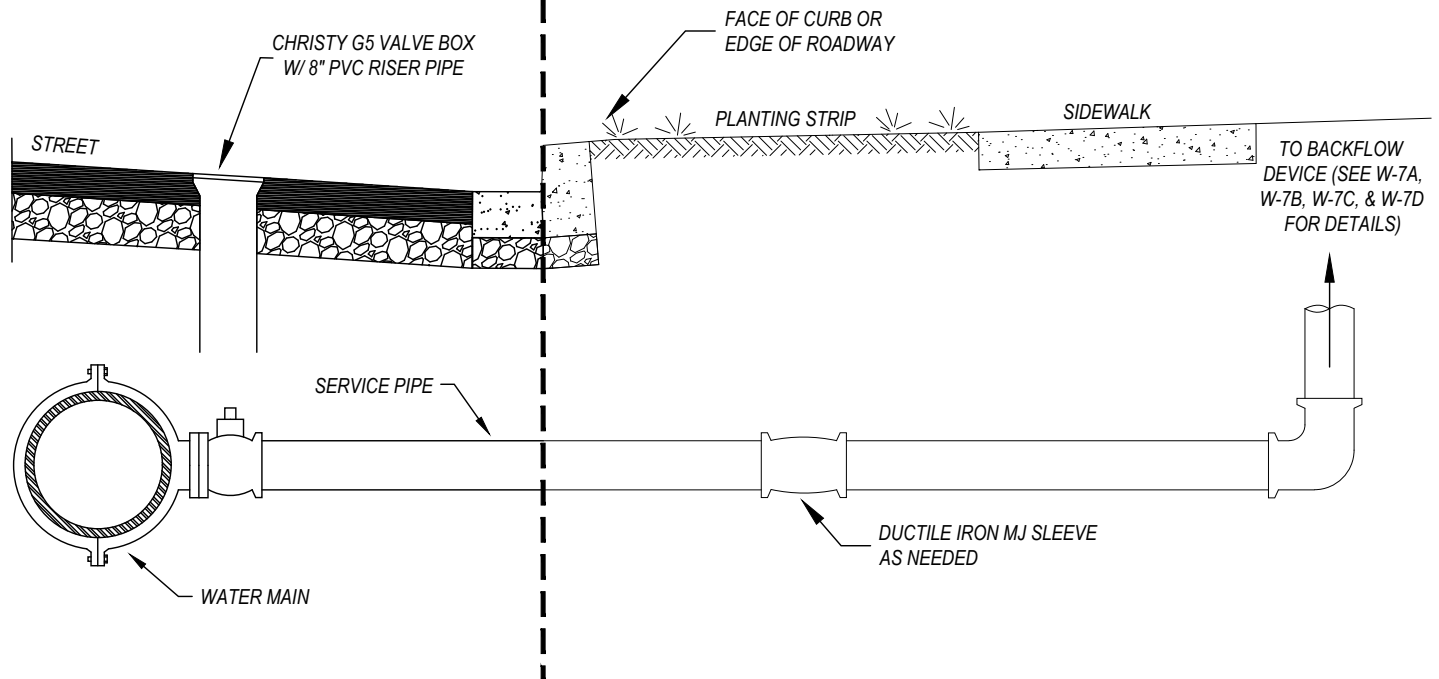

NOTES

1. SERVICE LINE SHALL BE INSTALLED OUTSIDE OF DRIVEWAYS AND DRIVEWAY APPROACHES.
2. NO TREES SHALL BE PLANTED WITHIN 10', OR LARGE SHRUBS WITHIN 5', OF THE SERVICE LATERAL. SEE W-18 FOR ADDITIONAL CONSTRUCTION REQUIREMENTS.

CITY OF NAPA

UTILITIES DEPARTMENT

TITLE
**WATER SERVICE MAINTENANCE
 RESPONSIBILITY (FIRE SERVICE)**

DRAWN BY: DF
 APPROVAL DATE: 09/2021
 SCALE: NTS
 REVISED DATE: 09/2021

CHECKED BY: SL
 APPROVED BY: DD
 DRAWING NO. W-20B