


TEST STATION DETAIL

NOT TO SCALE

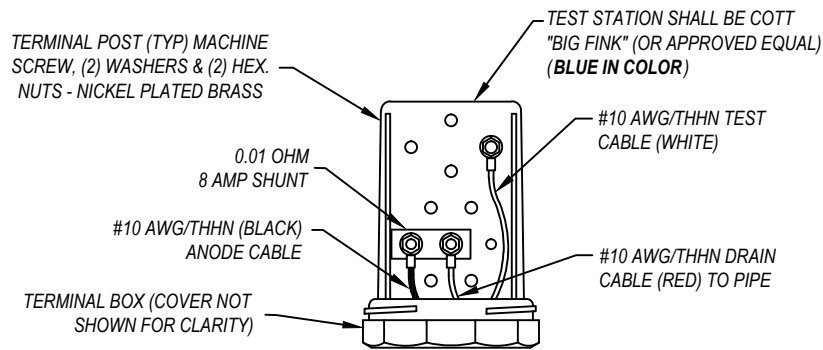

ATS TERMINAL BOX

NOT TO SCALE

NOTES

1. CONTRACTOR TO PROVIDE TERMINAL BOX (WITH SHUNT) FOR THE WATER DIVISION CORROSION SPECIALIST TO INSTALL AT TEST STATION LOCATIONS.
2. ALL TEST STATIONS SHALL BE INSTALLED BEHIND THE BACK OF CURB, OUTSIDE OF ALL DRIVEWAYS AND DRIVEWAY APPROACHES, UNLESS OTHERWISE PERMITTED BY THE WATER DIVISION CORROSION SPECIALIST.

CITY OF NAPA

PUBLIC WORKS DEPARTMENT

TITLE
TEST STATION AND TERMINAL BOX

DRAWN BY: DCF

CHECKED BY: MJH

DATE: 07/2017

APPROVED BY: MJH

SCALE: NTS

DRAWING NO.

FIELD NOTES:

W-26A