



SOLID RAIL

NOTES

1. GUARD RAIL TO BE PAINTED WITH ONE PRIME COAT AND TWO WHITE EXTERIOR COATS.
2. INSTALL 18"X18" 0.080 GAUGE ALUMINUM TYPE N REFLECTOR WITH 3M DIAMOND CUBED SHEETING (YELLOW COVERED WITH ELECTRO CUT SHEETING). 3M 11 60 GRAFFITI FILM SHALL BE APPLIED BEFORE INSTALLATION.

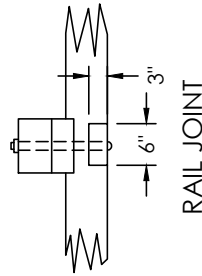

RAIL JOINT

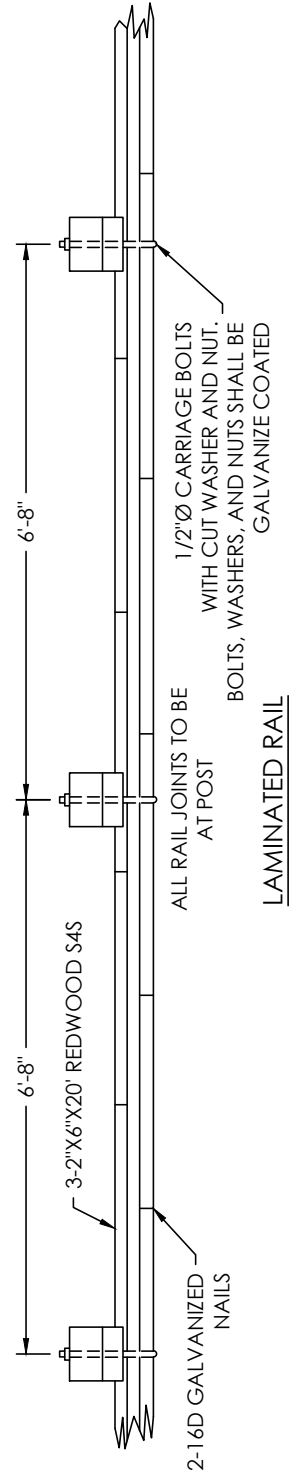

LAMINATED RAIL

CITY OF NAPA

PUBLIC WORKS DEPARTMENT

STANDARD WOOD TYPE
GUARD RAIL & STREET BARRICADE

DRAWN BY:	LFM
APPROVAL DATE:	05/2019
SCALE:	NONE
REVISED DATE:	08/2021

CHECKED BY:	IHH
APPROVED BY:	JBL
DRAWING NO.	S-16