


Furniture Storage does not block interior **5-foot** path of travel

36-inch min. separation around tables and chairs

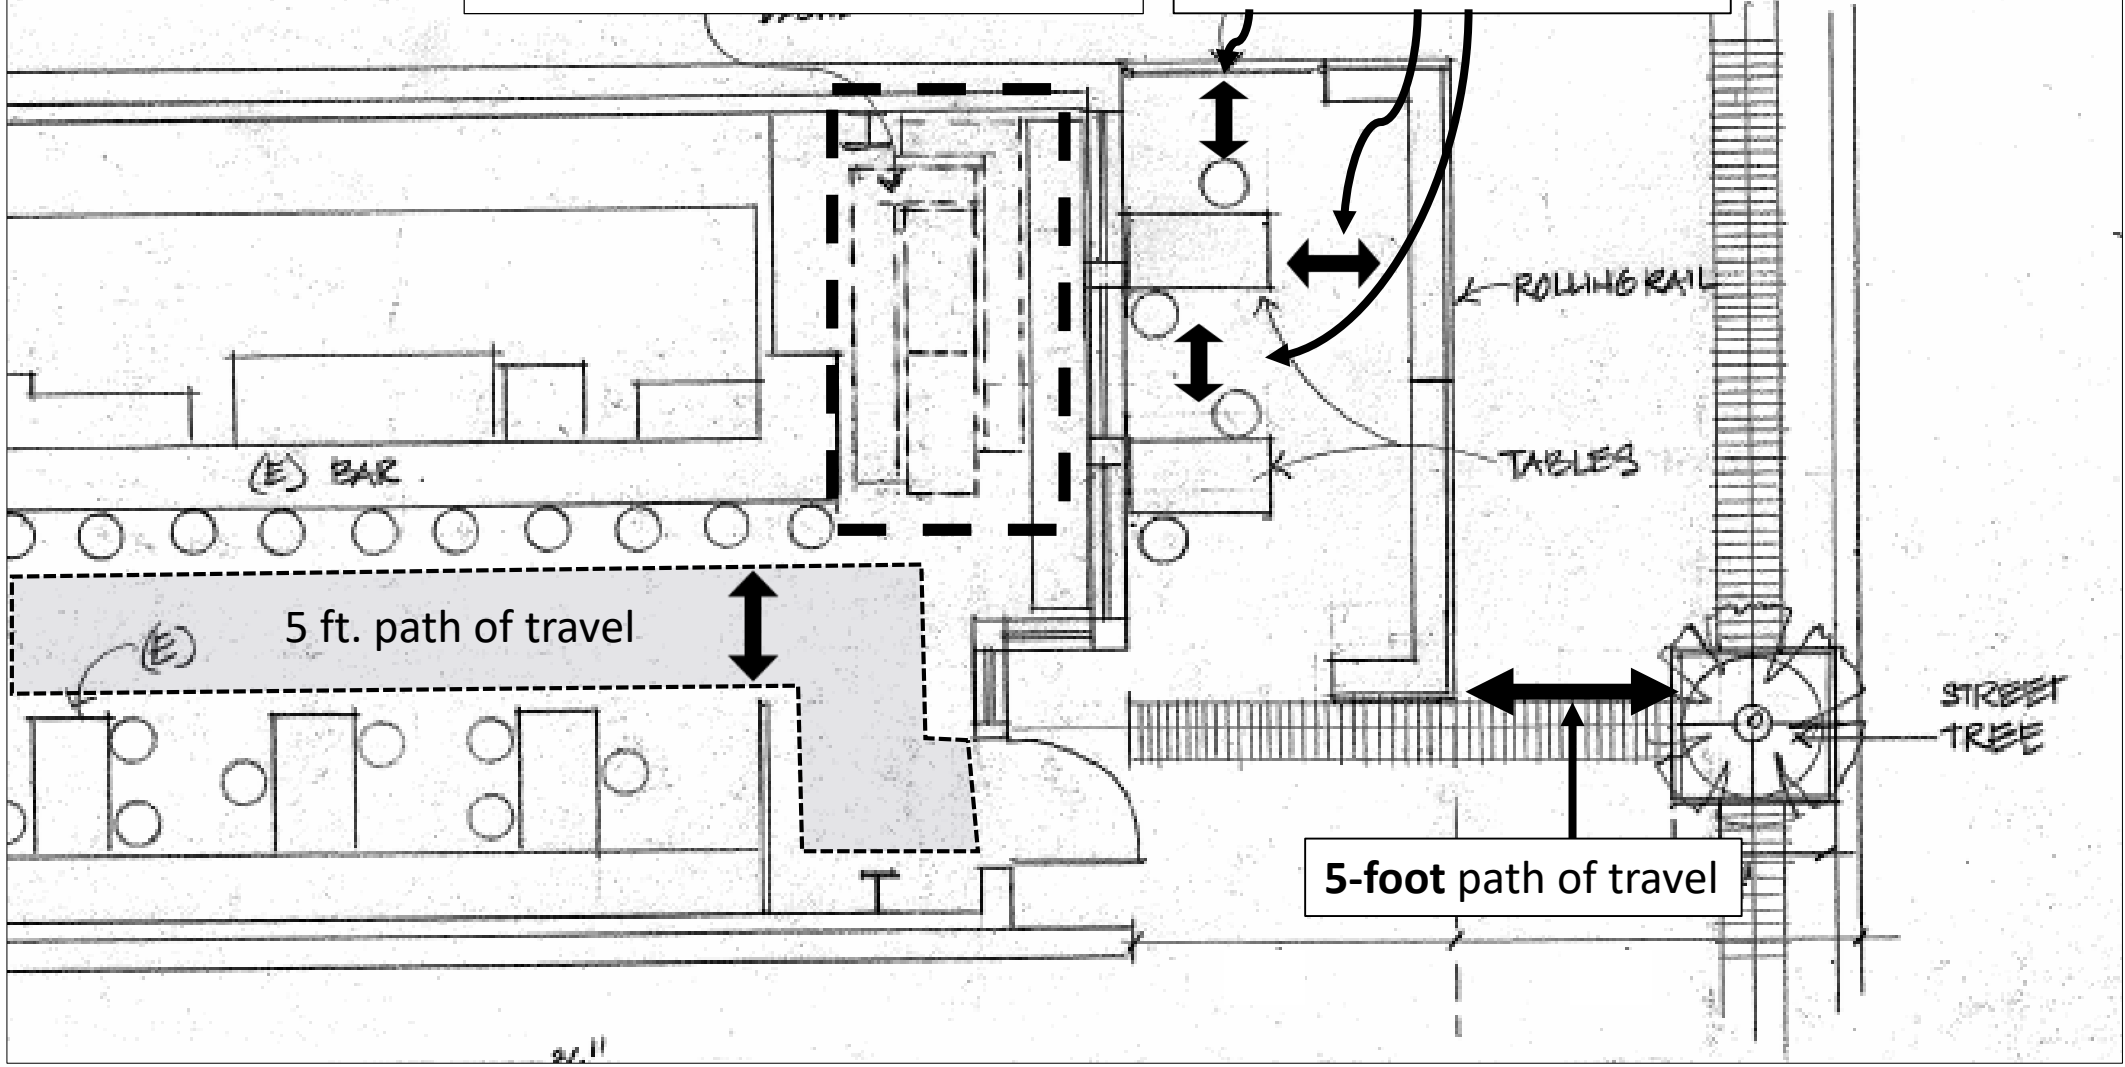

ROLLING RAIL

TABLES

STREET TREE

(E) BAR

(E)

5 ft. path of travel

5-foot path of travel